



Lawrence (Community) Trail - Kenwood end

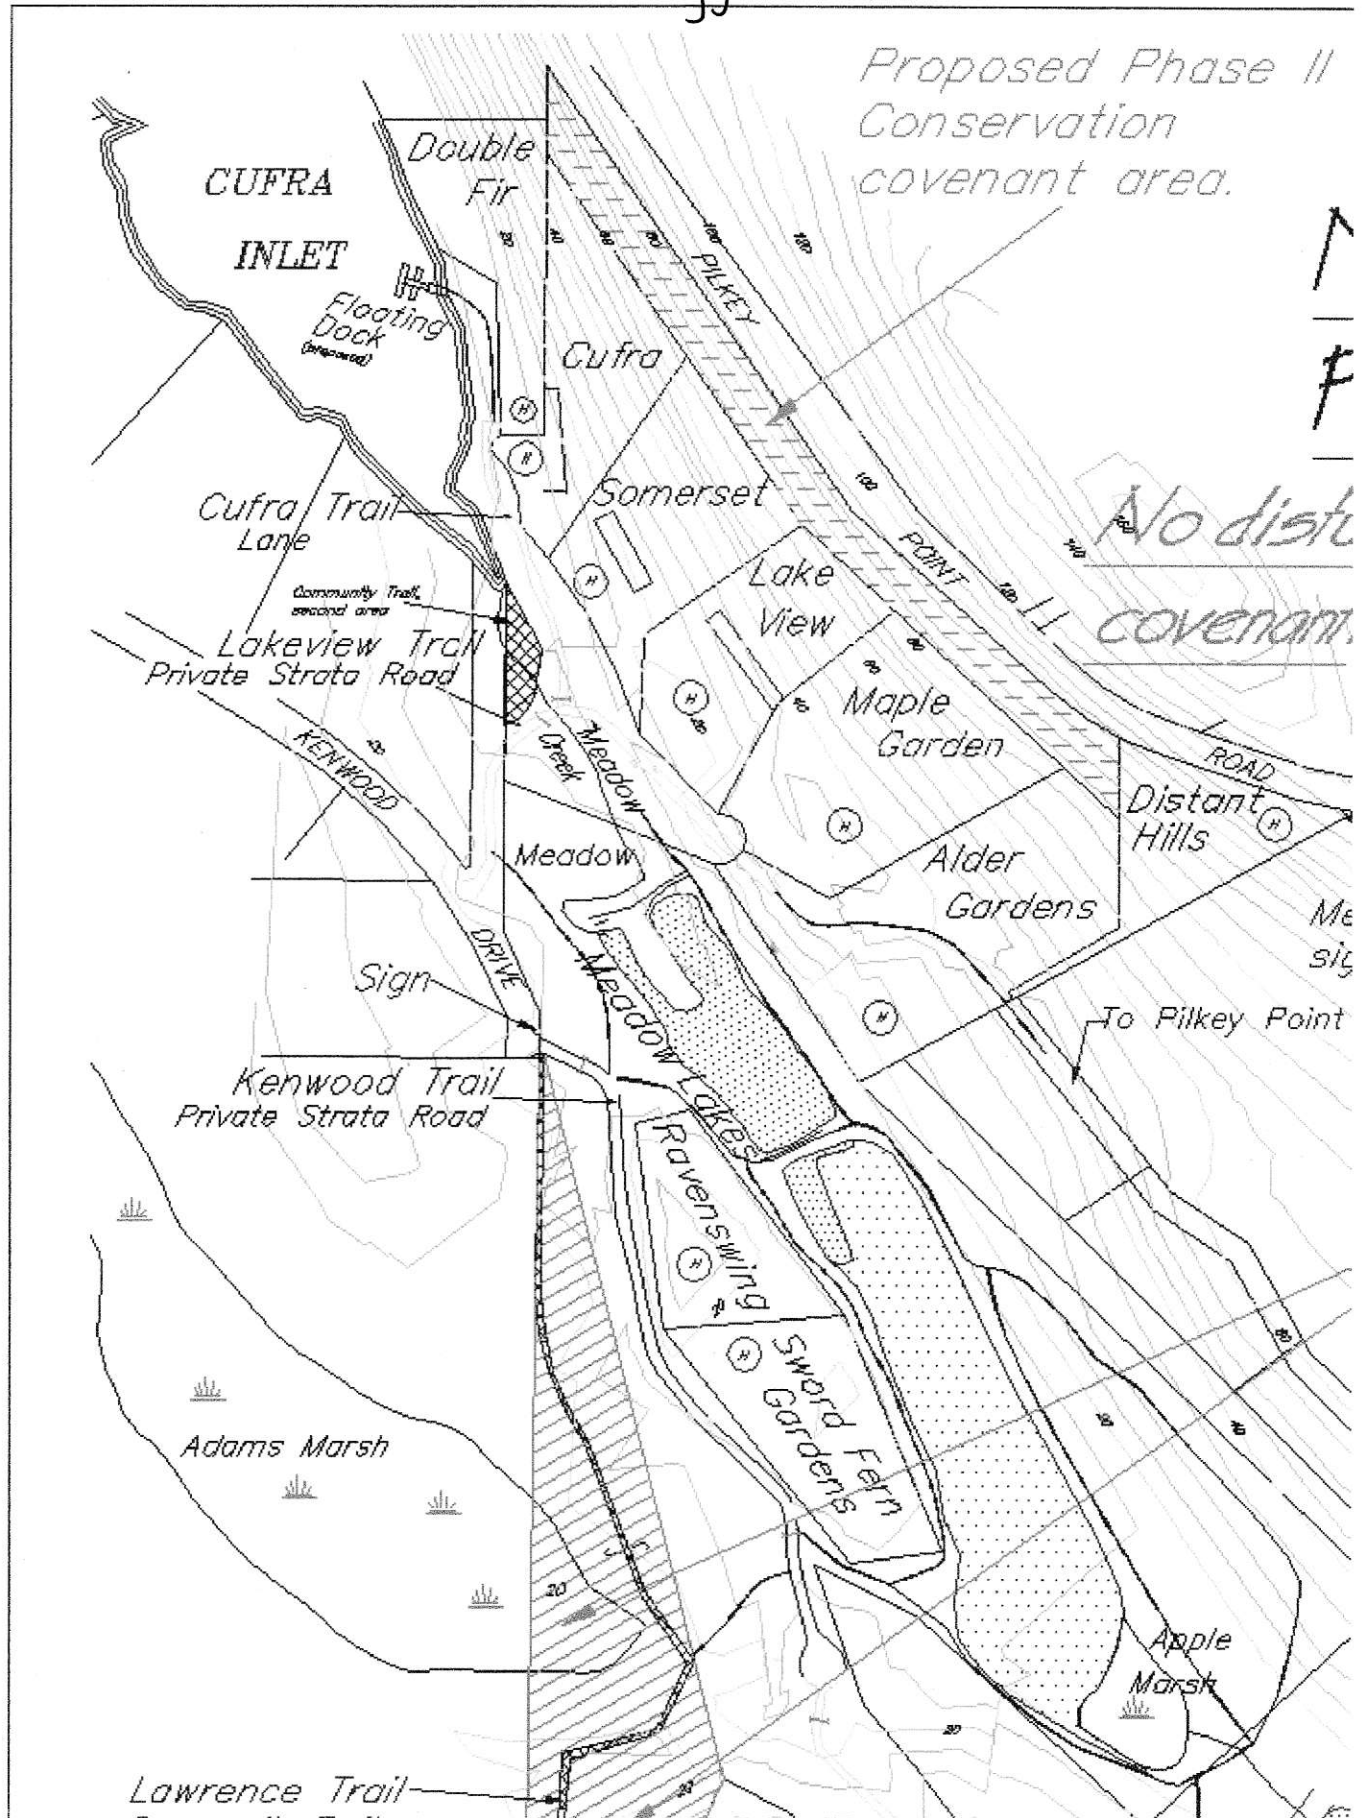


Lawrence Valley Loop (Dickies) Dingley Dell (Bond)

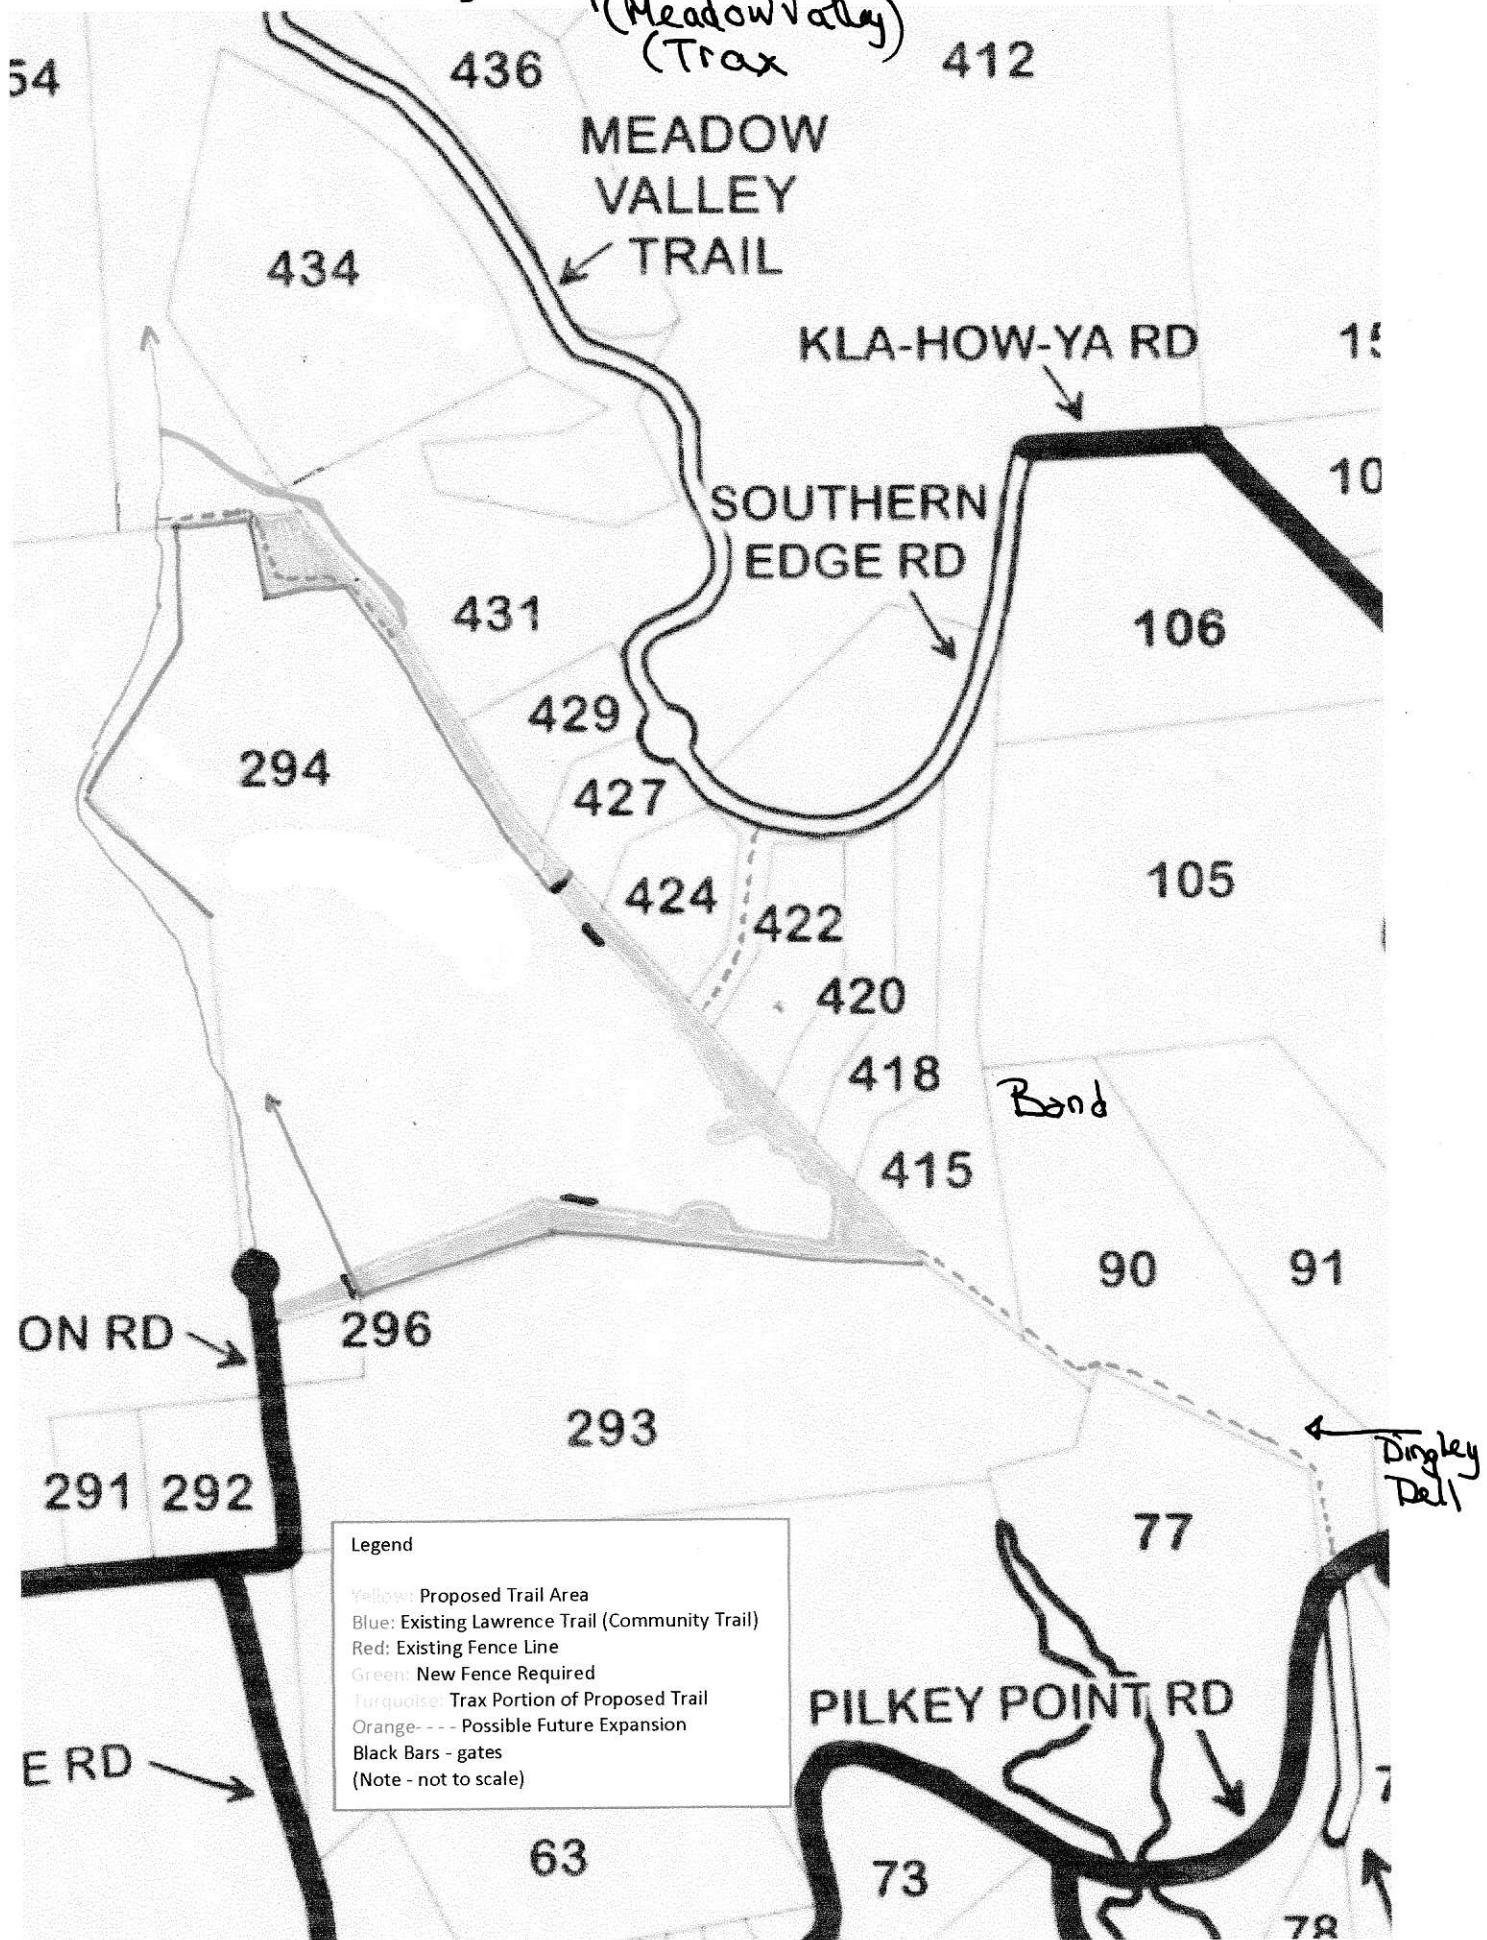

Lawrence (Community) Trail Hunter Trail Meadow Valley Kenwood end

B
Plan VIP53313
See
Detail 4
Road
DL 16
Strata Plan
VIS5168

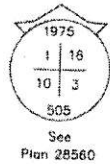

Norm
Kasting

Bill e Ann
Dickie

Current
Trail

10

B
Plan
VIP53313
90°
148.99

1
23.0 ha

Dedicated
as Road

Kasting

Rem A
Plan 32591
DL 3

Road
Allowance
Min. Transportation
& Infrastructure
(NOTI)

Rem Pol B
DD 77454-1

Dedicated
as Road
0.373 ha


See
Detail 3

A
Plan
41948


Fire Hall

68.668
School Community Center

Mission Road end

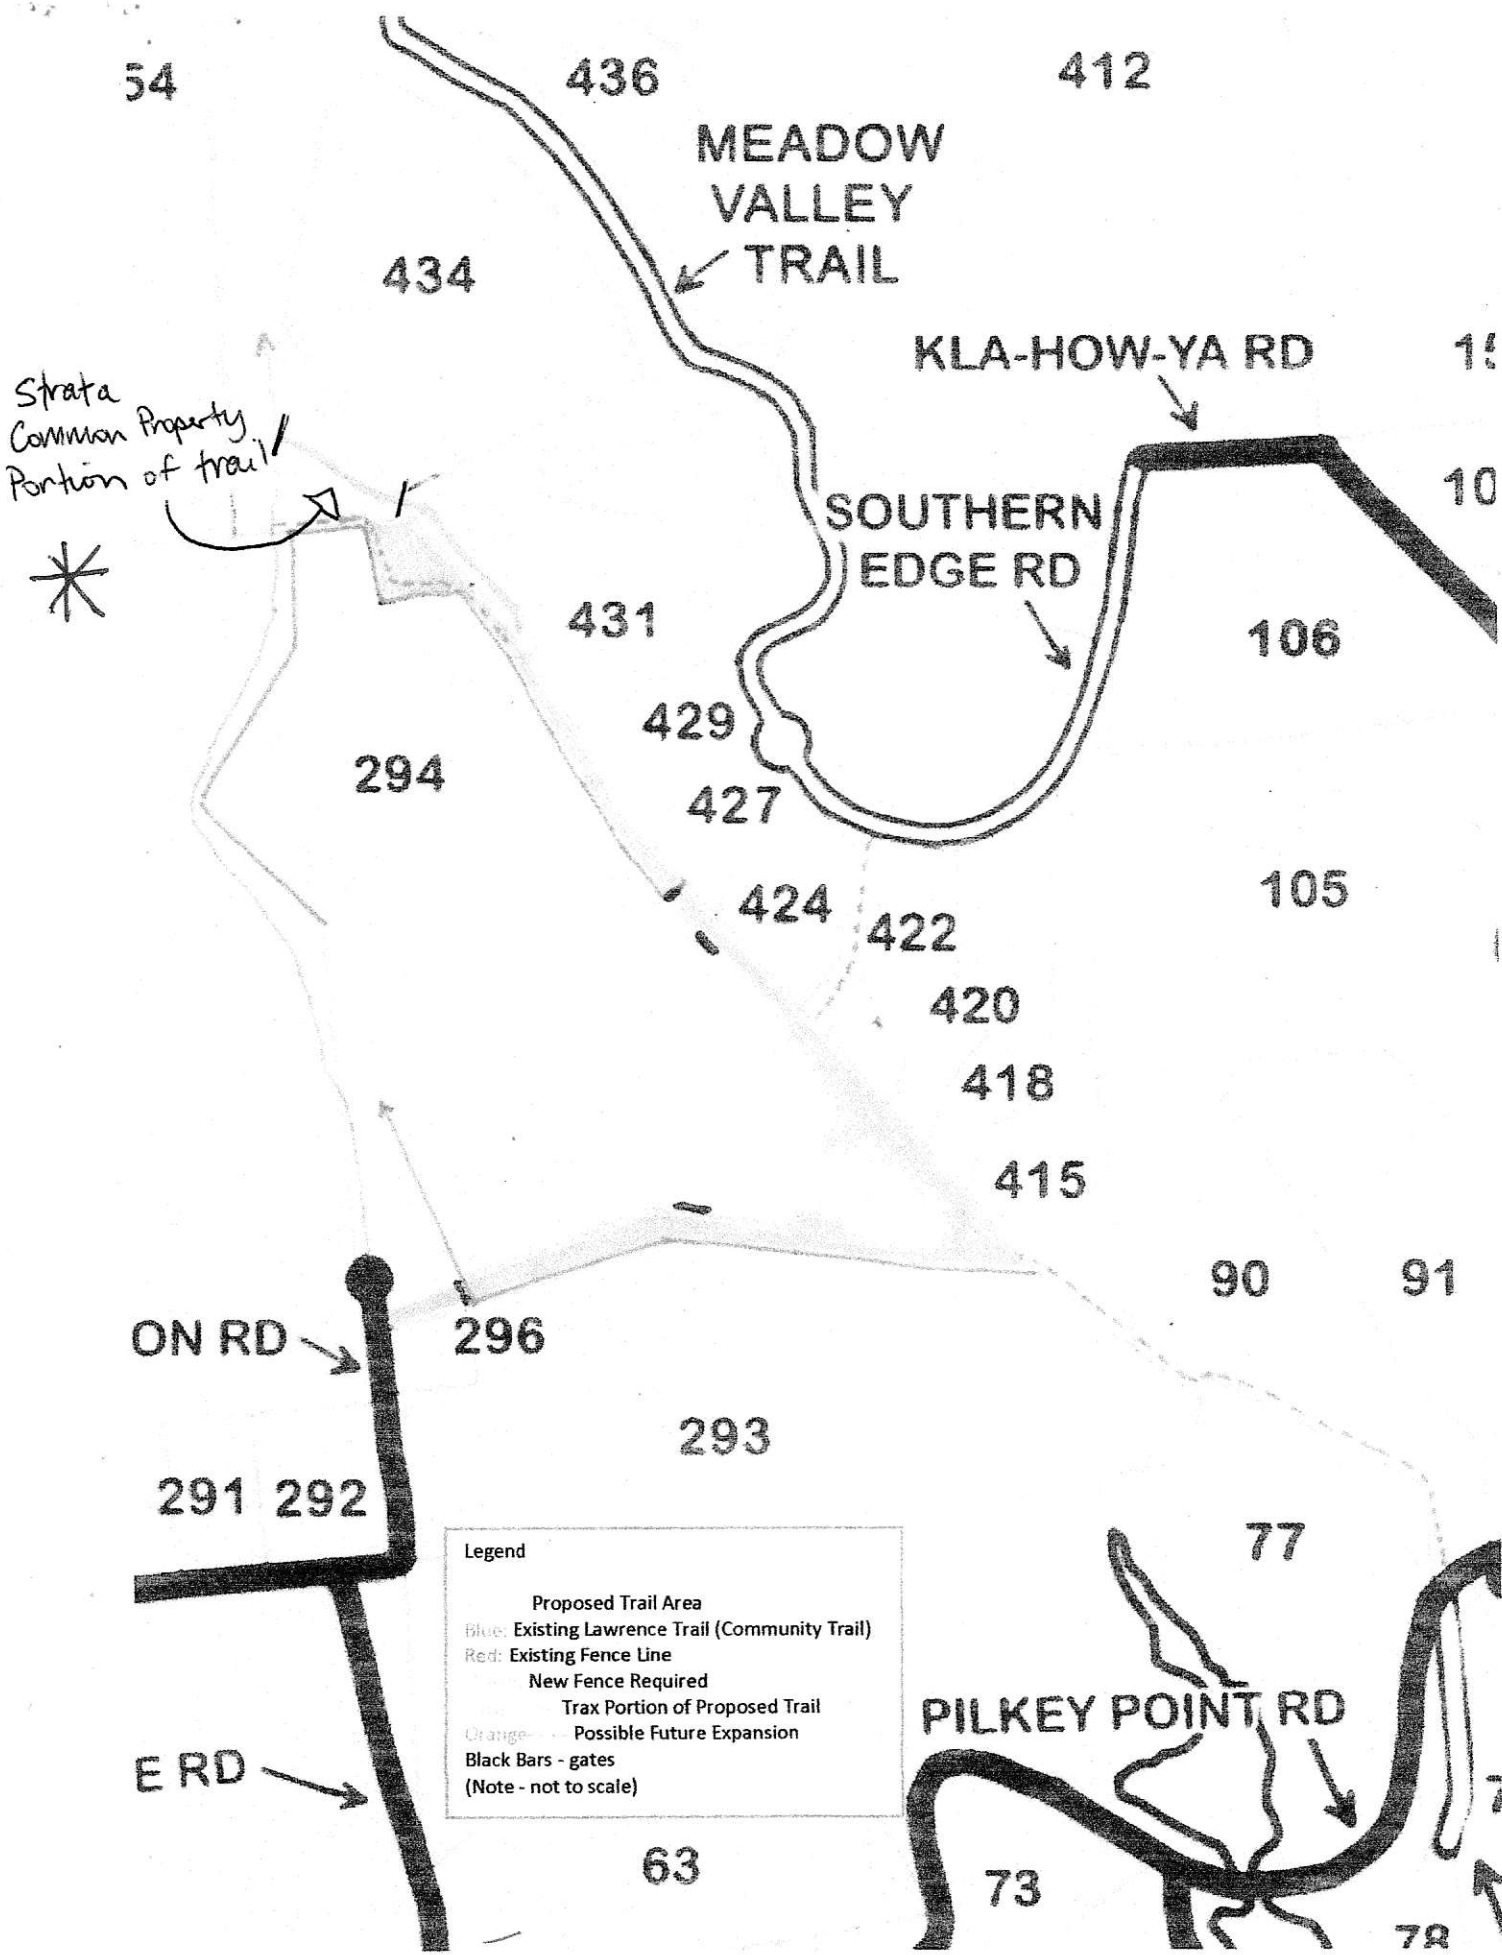

Common Property
Strata
Portion of
trail

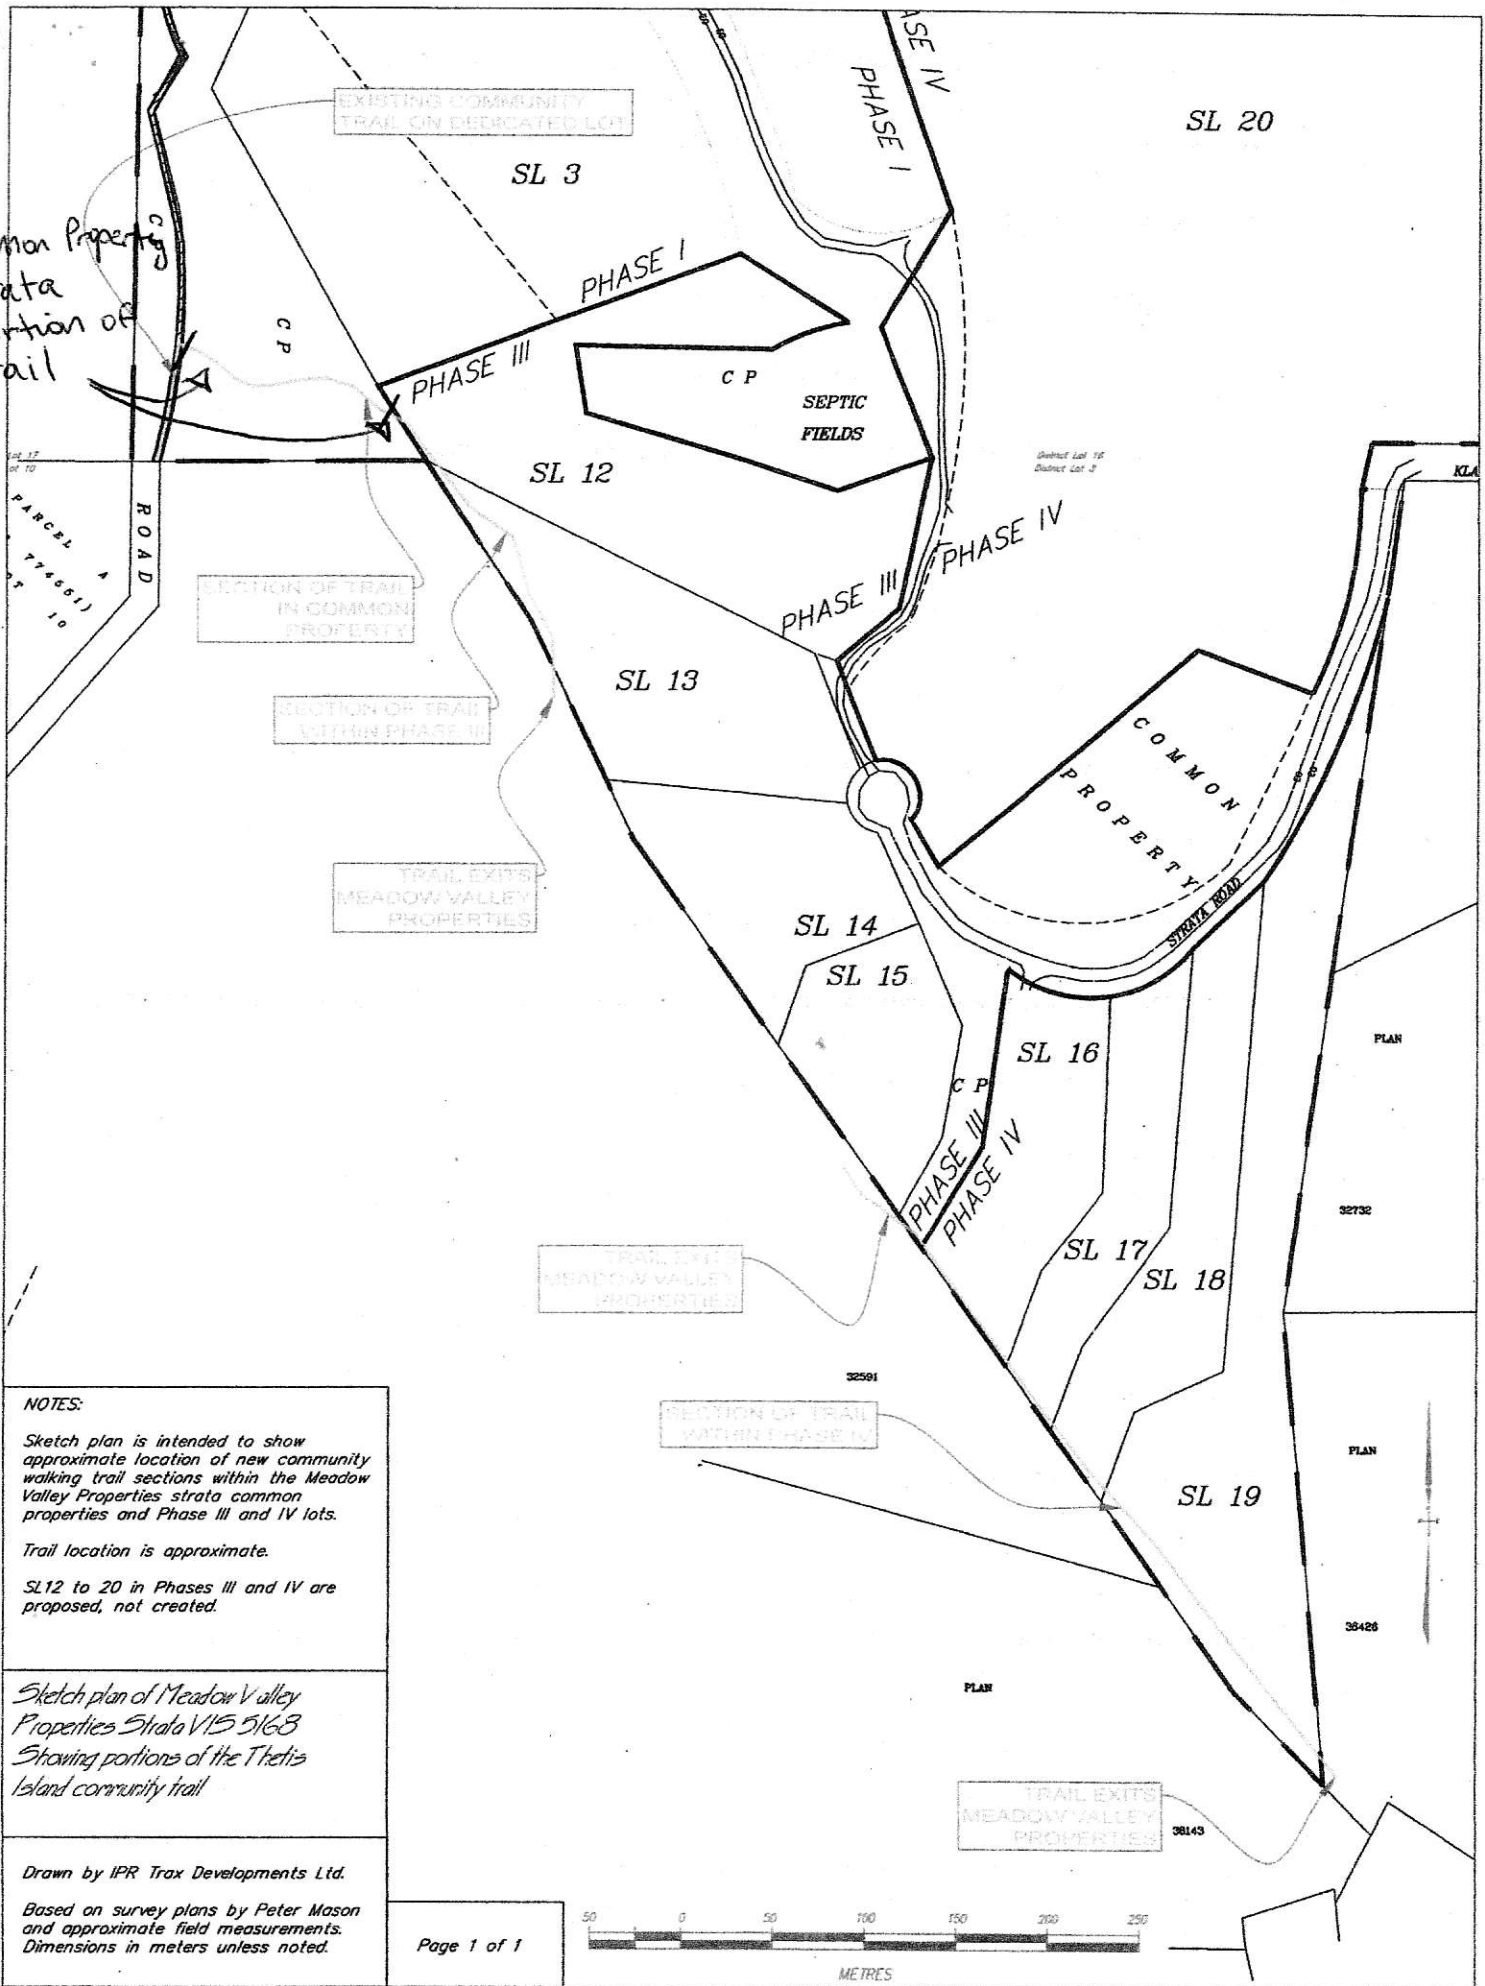

NOTES:

Sketch plan is intended to show approximate location of new community walking trail sections within the Meadow Valley Properties strata common properties and Phase III and IV lots.

Trail location is approximate.

SL12 to 20 in Phases III and IV are proposed, not created.

Sketch plan of Meadow Valley Properties Strata V15 5168
Showing portions of the Thetis Island community trail

Drawn by IPR Trax Developments Ltd.

Based on survey plans by Peter Mason and approximate field measurements.
Dimensions in meters unless noted.

